


NOTE:
GRAVEL BASE TO BE 12" LARGER
THAN O.D. OF THE MANHOLE CONE


TEMPORARY SEWER MAIN CLEANOUT

N.T.S.

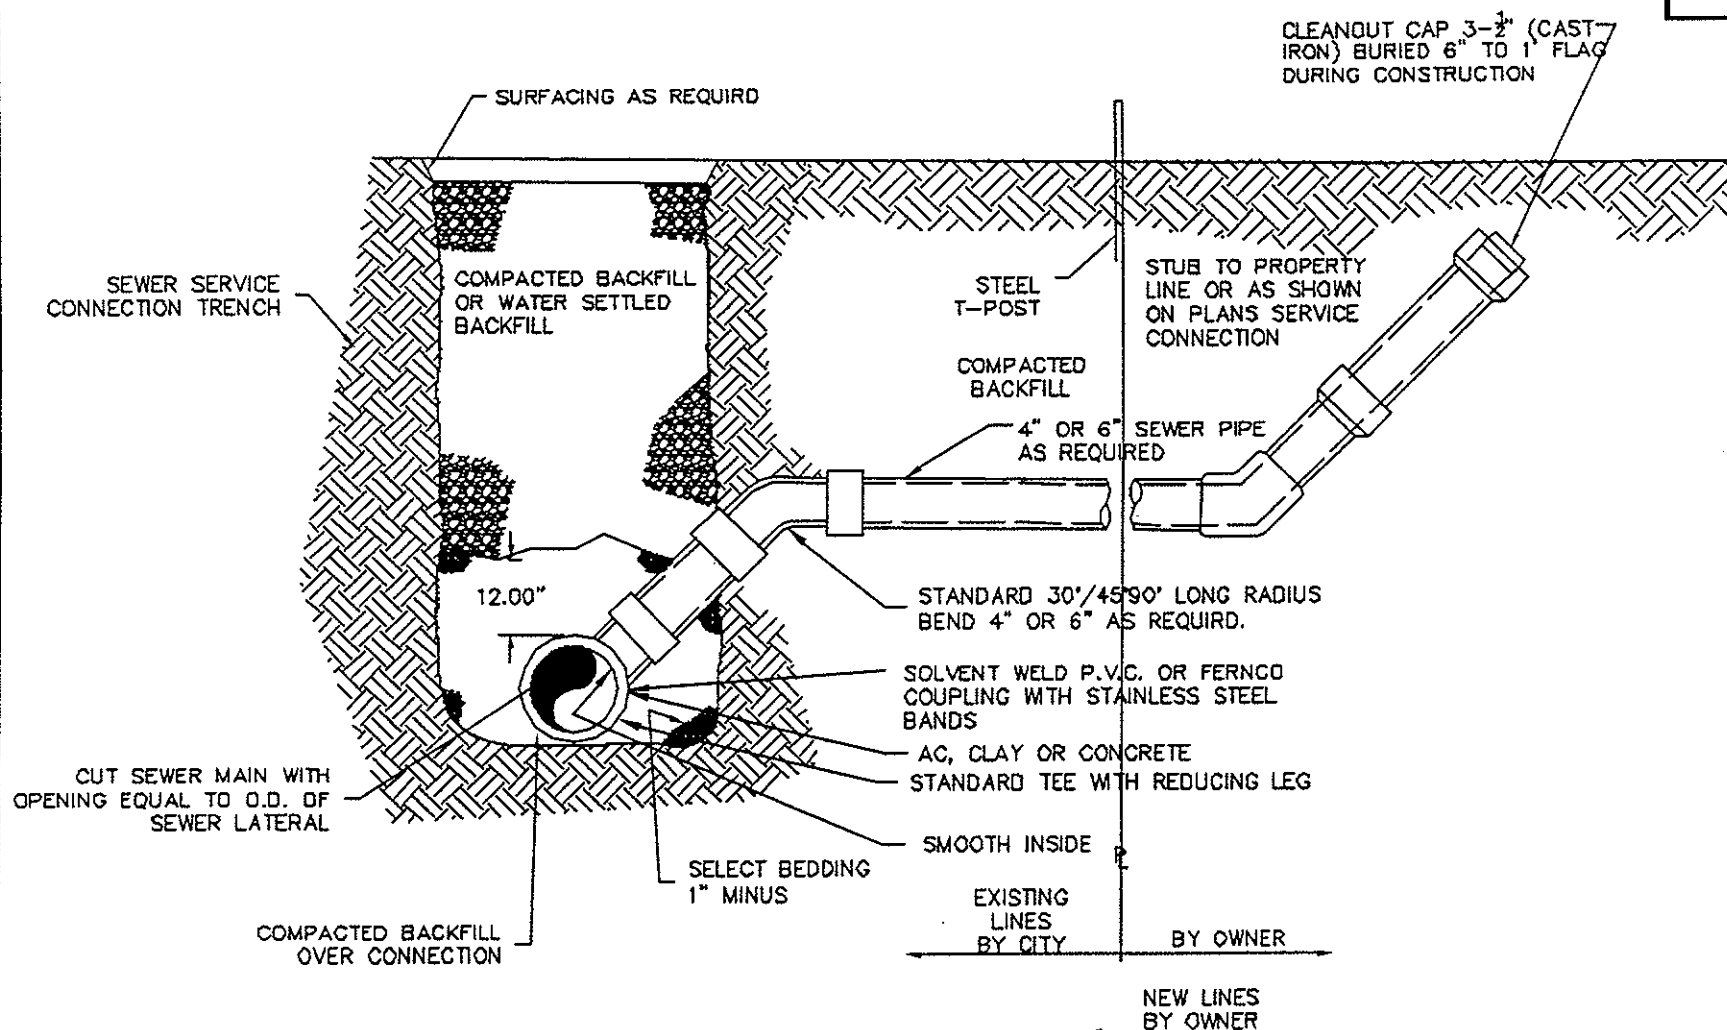

SEWER SERVICE CONNECTION

N.T.S.

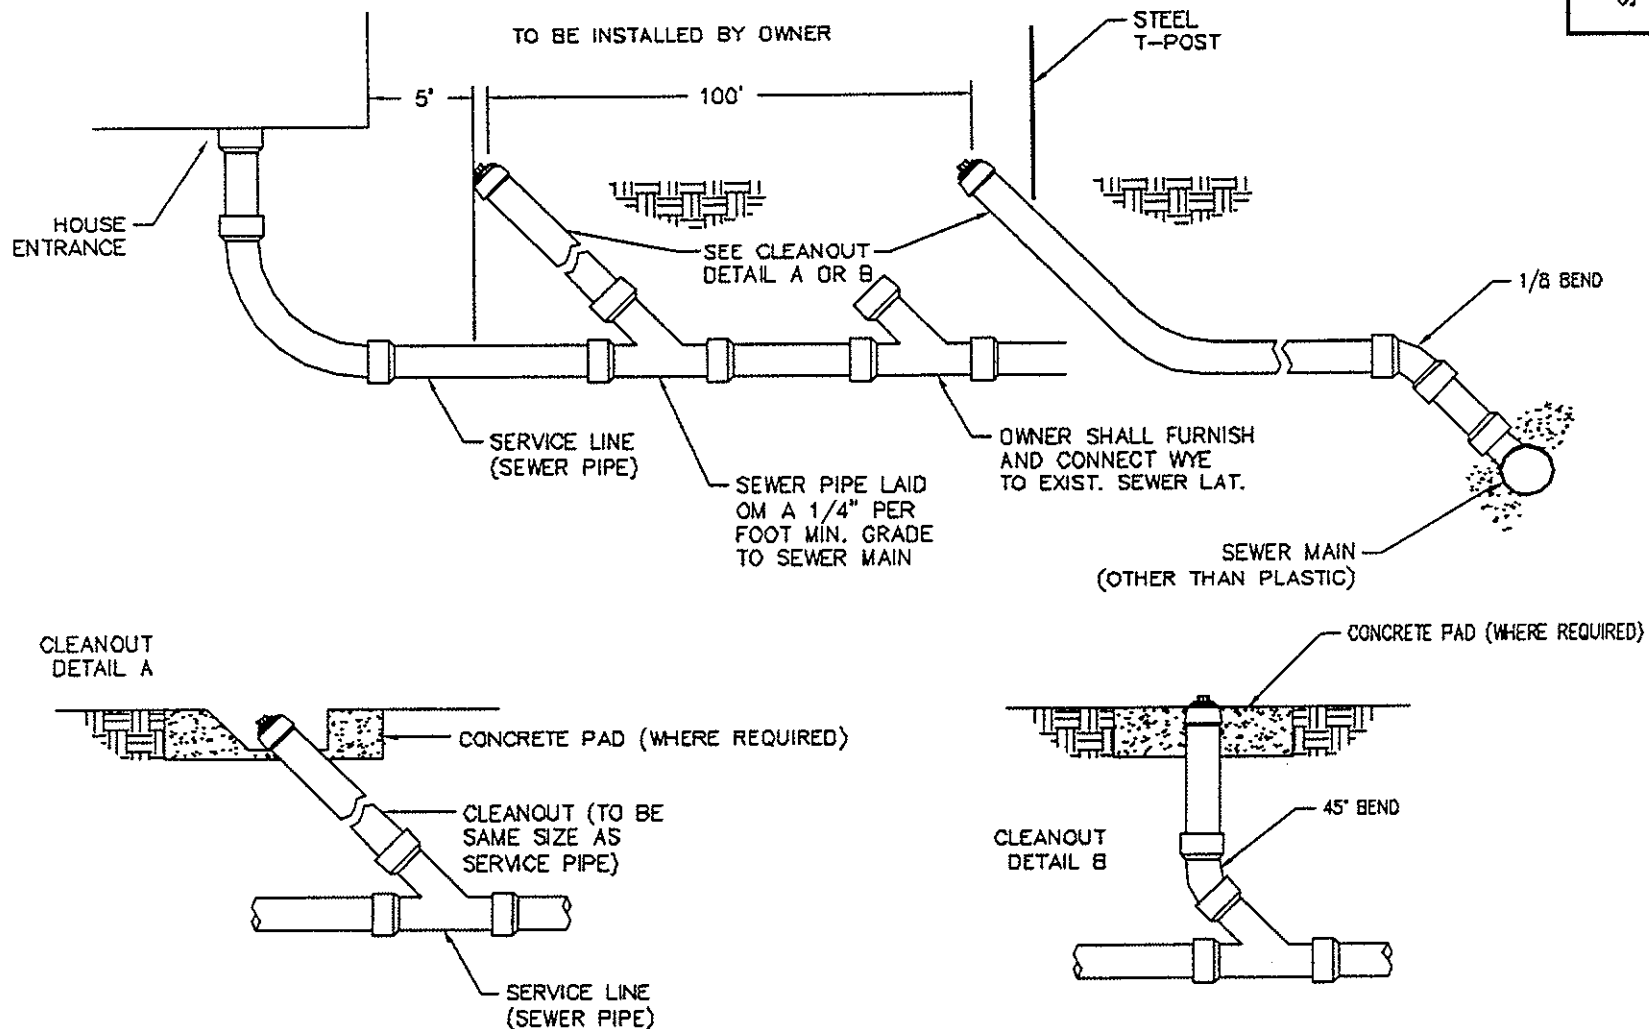

SEWER LATERAL

N.T.S.